




1 BUILDING SECTION
A6.2 Scale 1/8" = 1' - 0"

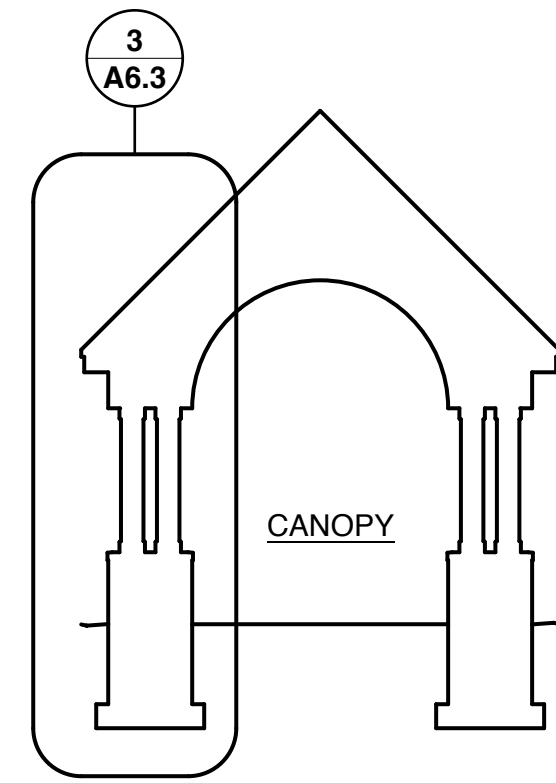


2 BUILDING SECTION
A6.2 Scale 1/8" = 1' - 0"

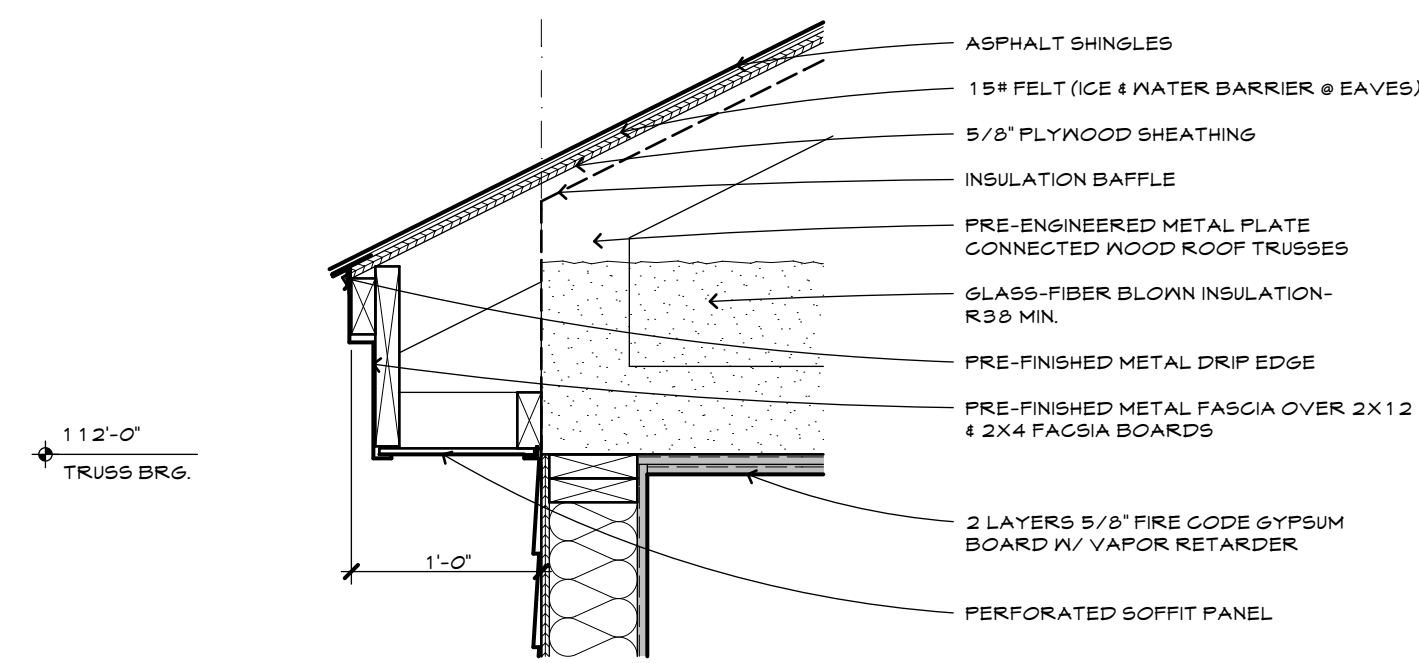


7 DETAIL
A6.2 Scale 1" = 1' - 0"

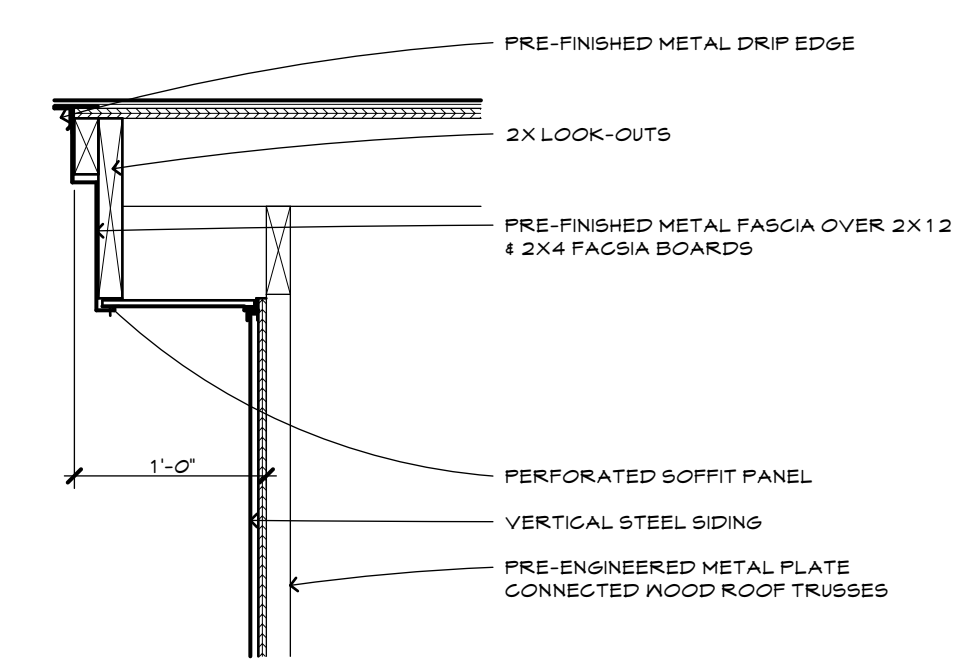


8 DETAIL
A6.2 Scale 1" = 1' - 0"

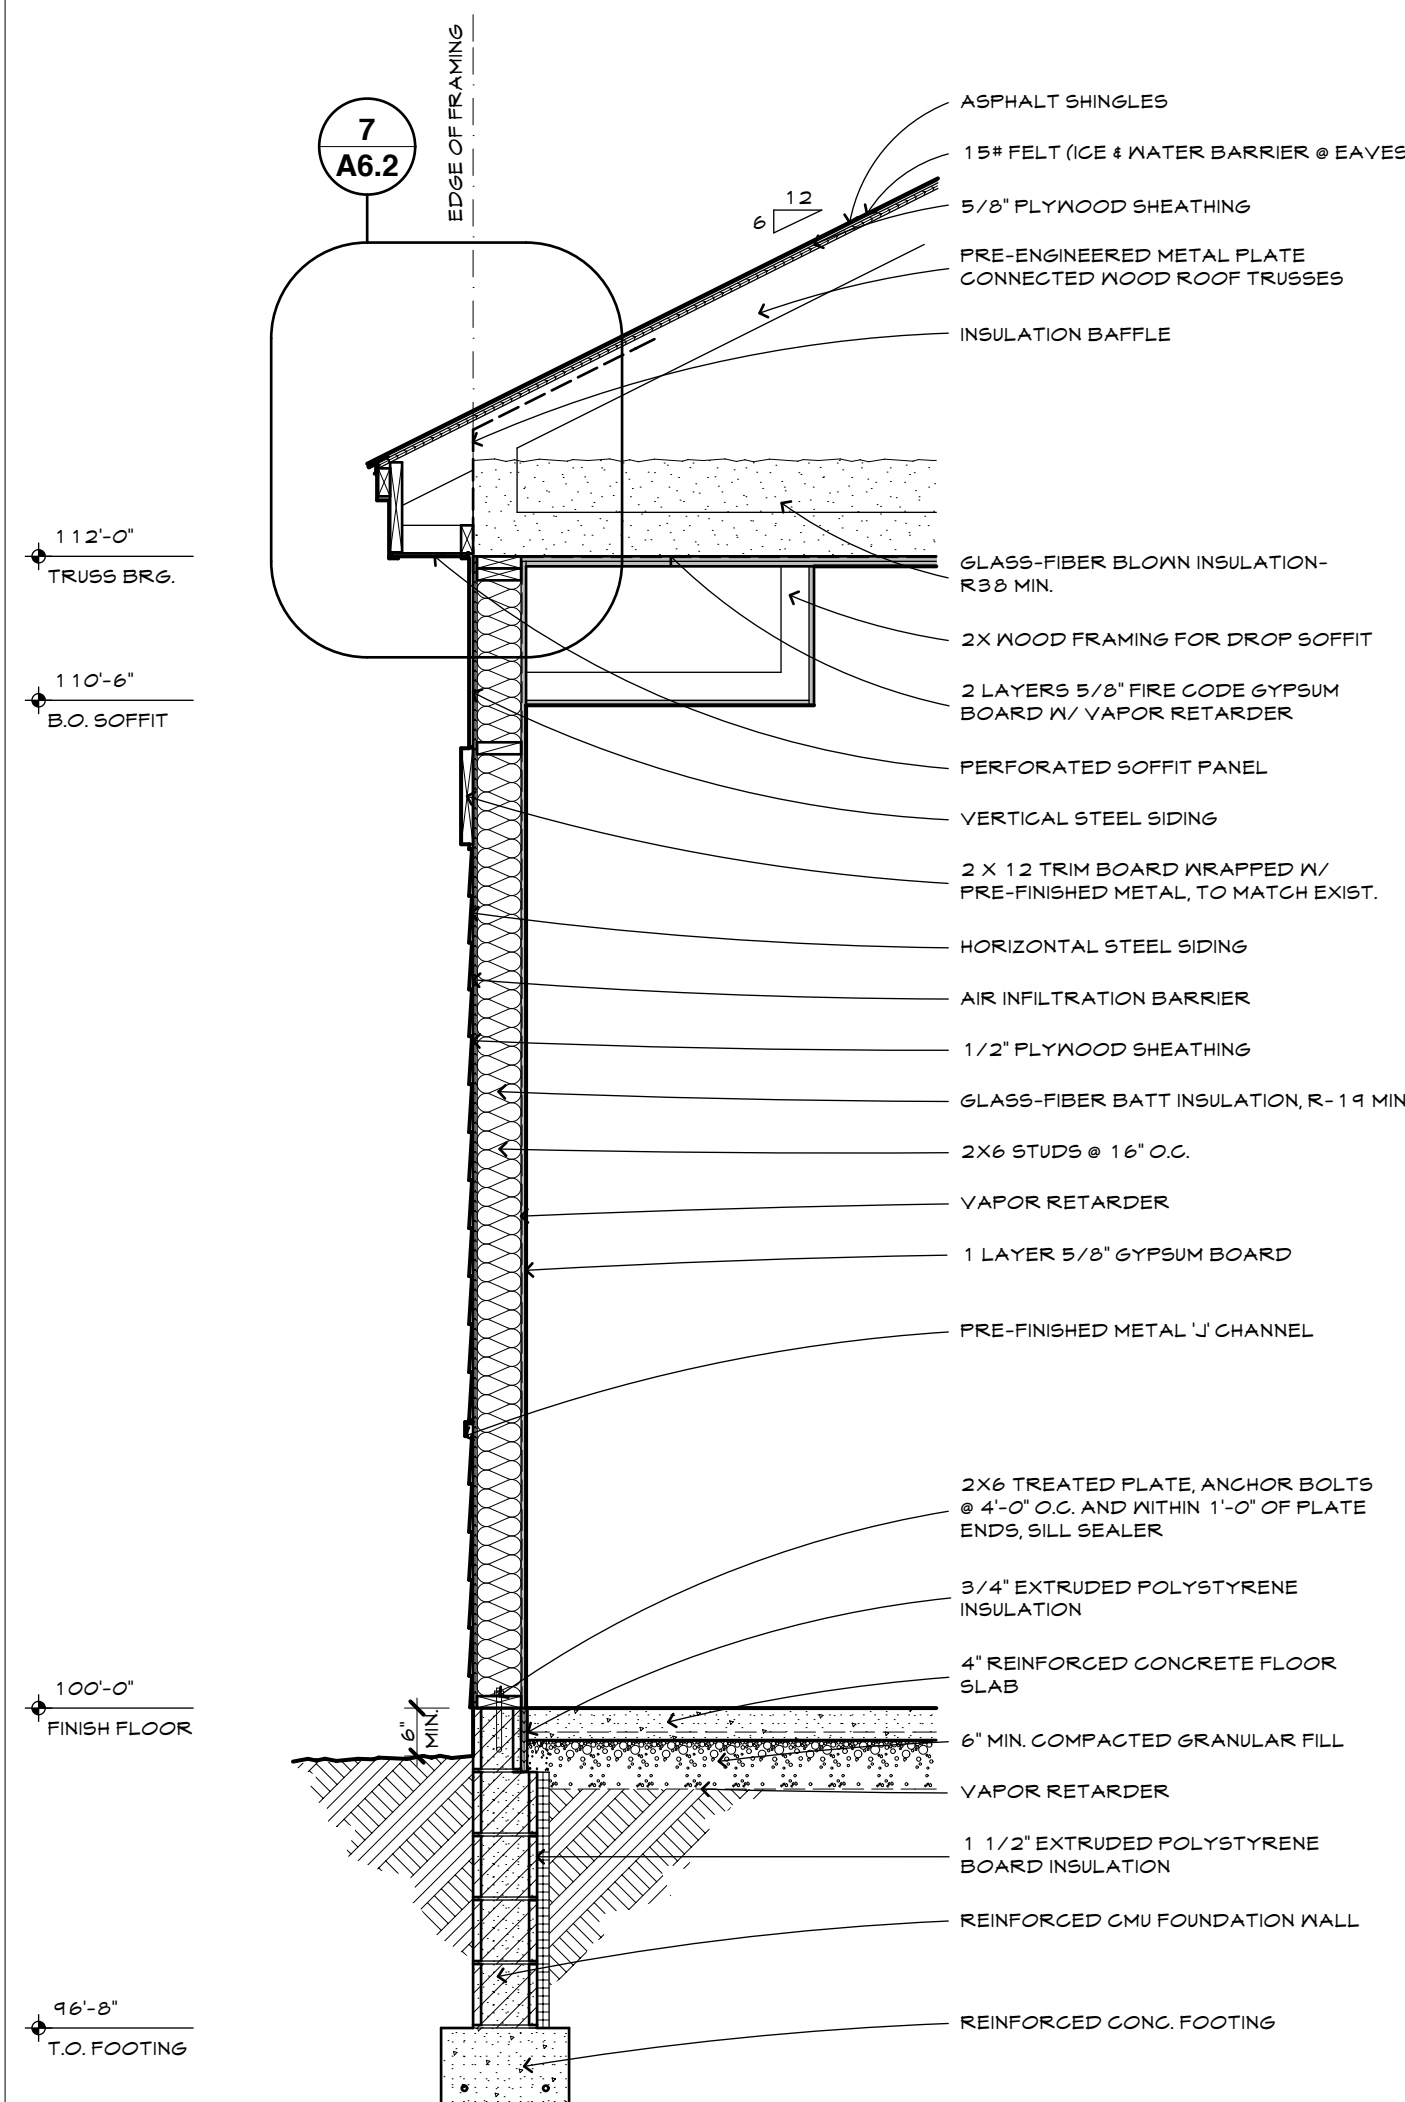


3 WALL SECTION
A6.2 Scale 1/2" = 1' - 0"

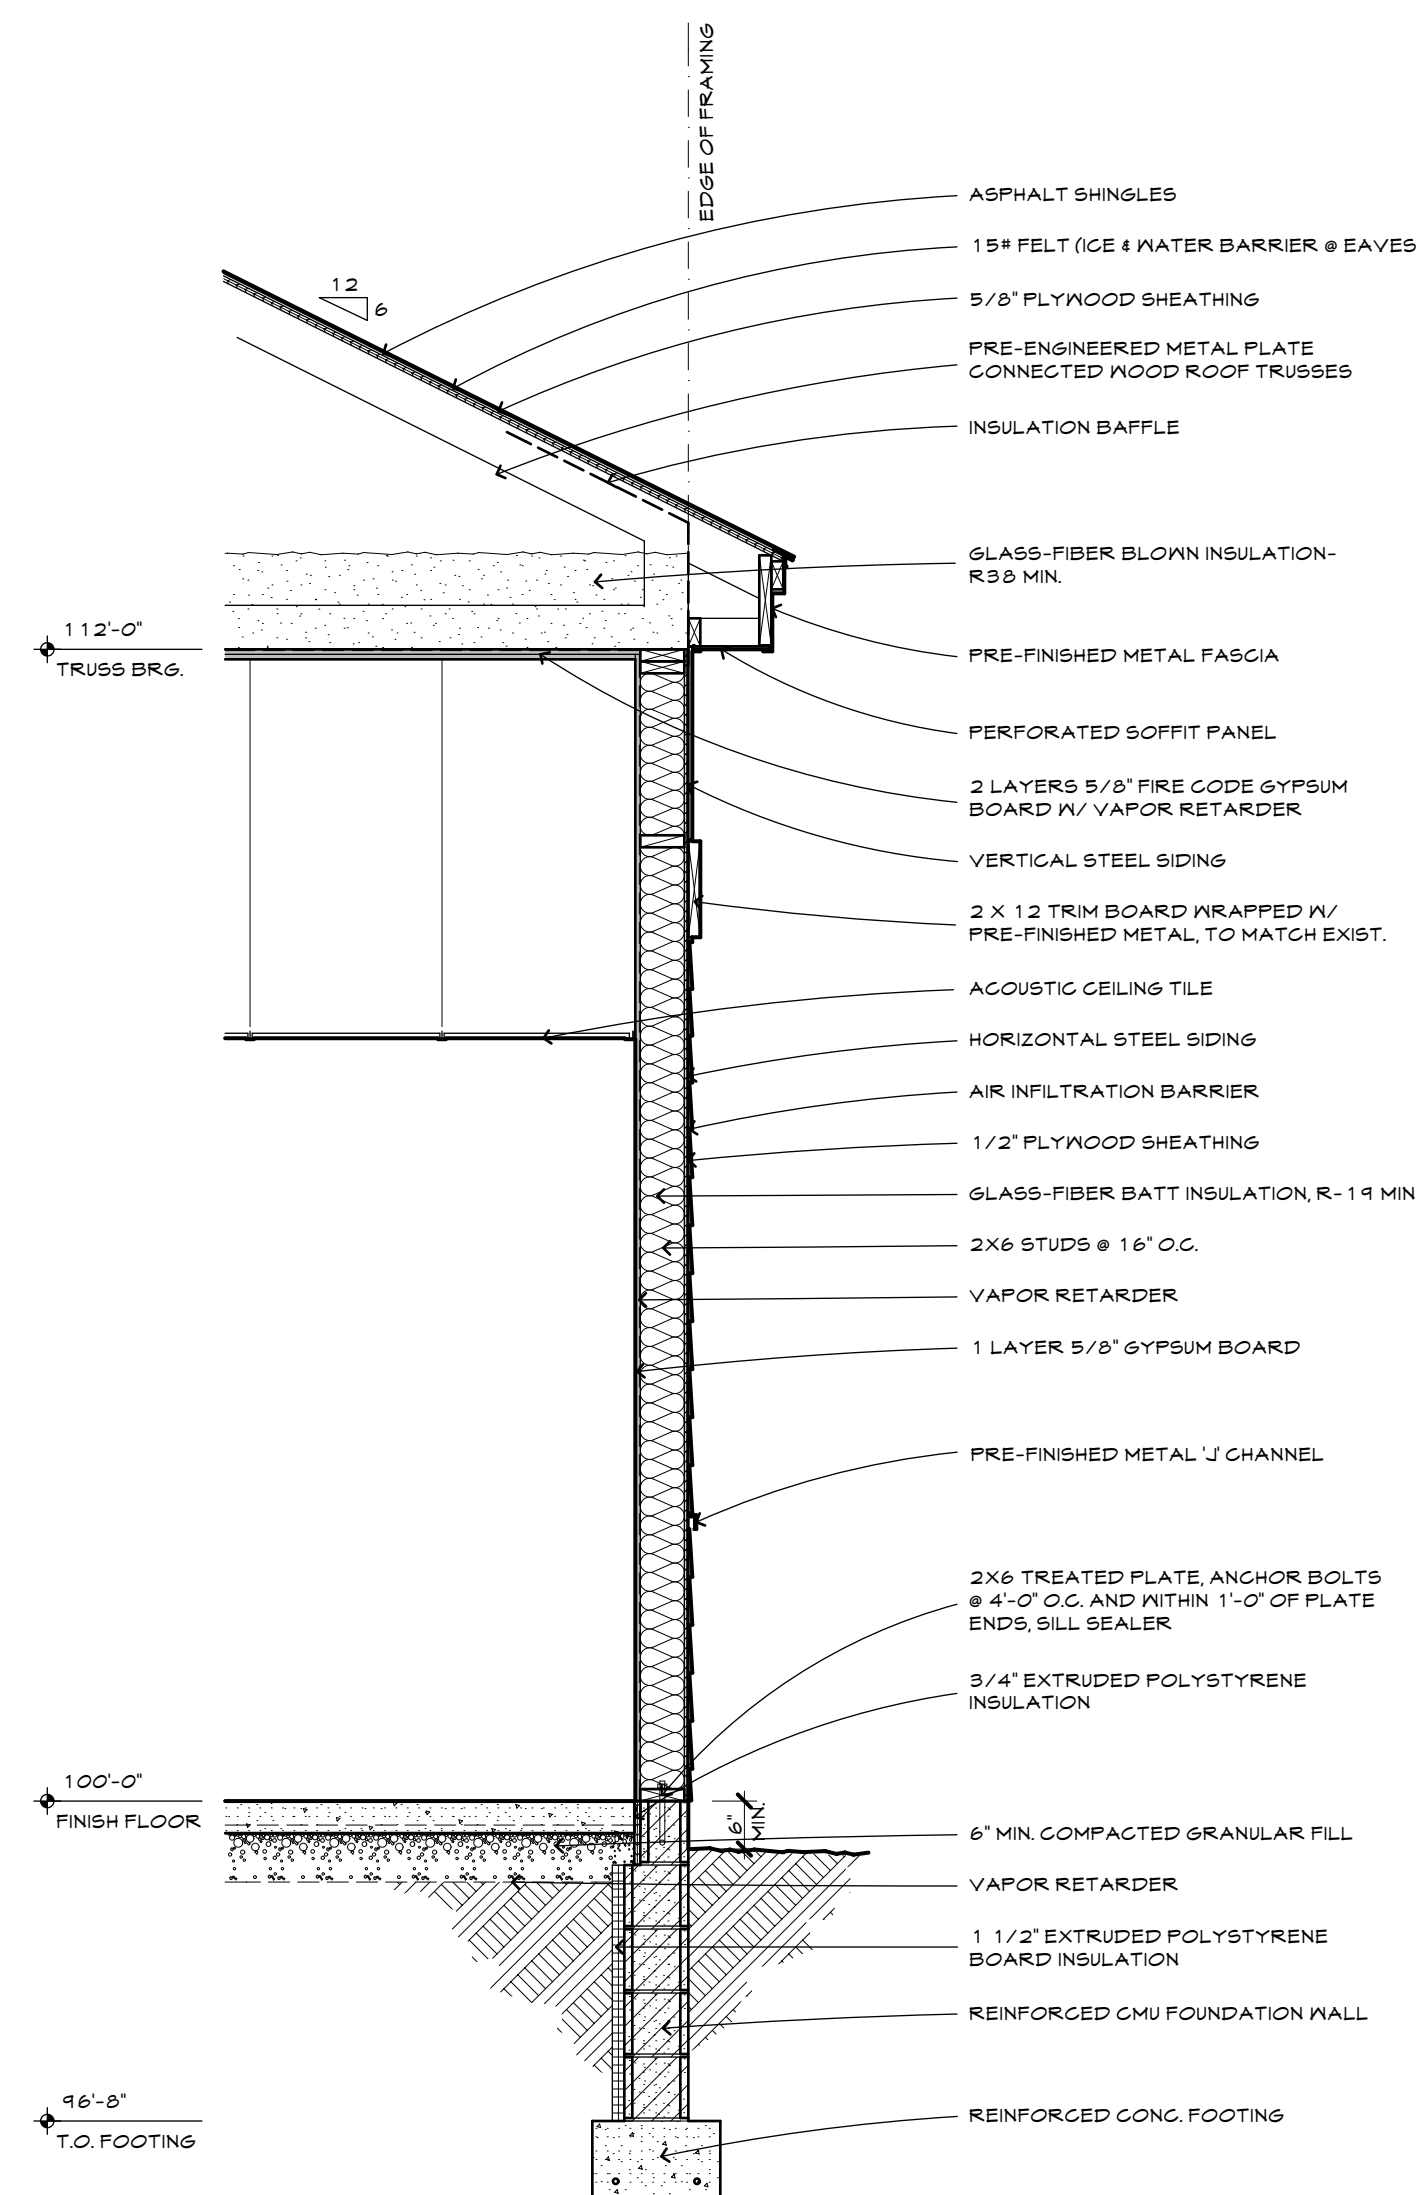

4 WALL SECTION
A6.2 Scale 1/2" = 1' - 0"

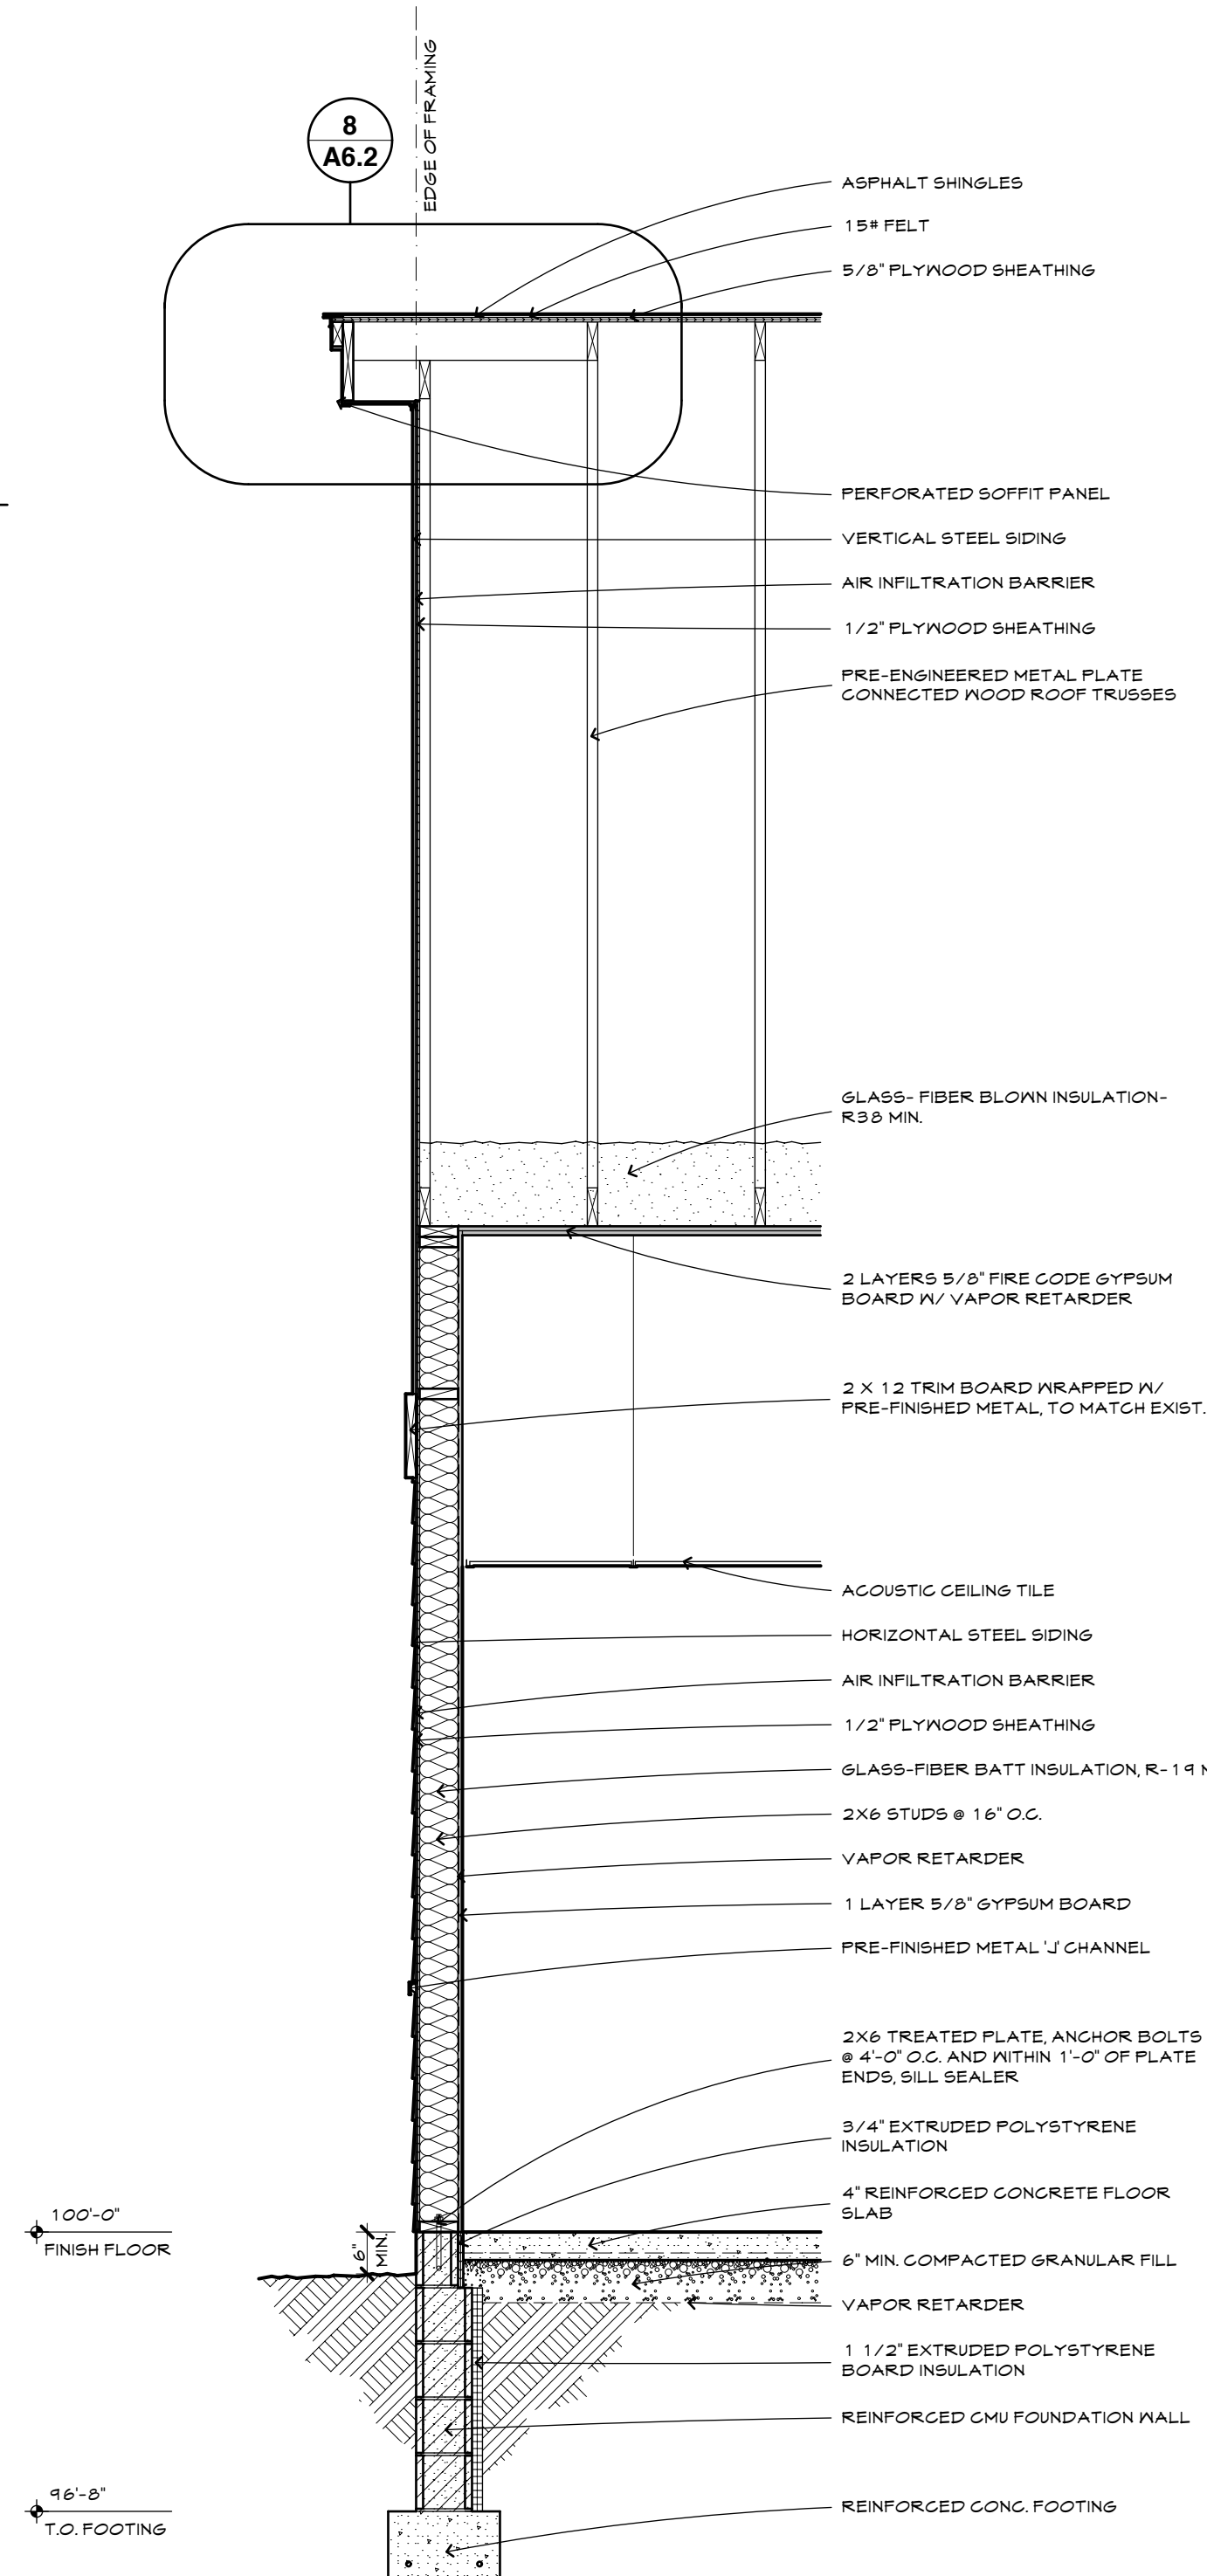

5 WALL SECTION
A6.2 Scale 1/2" = 1' - 0"

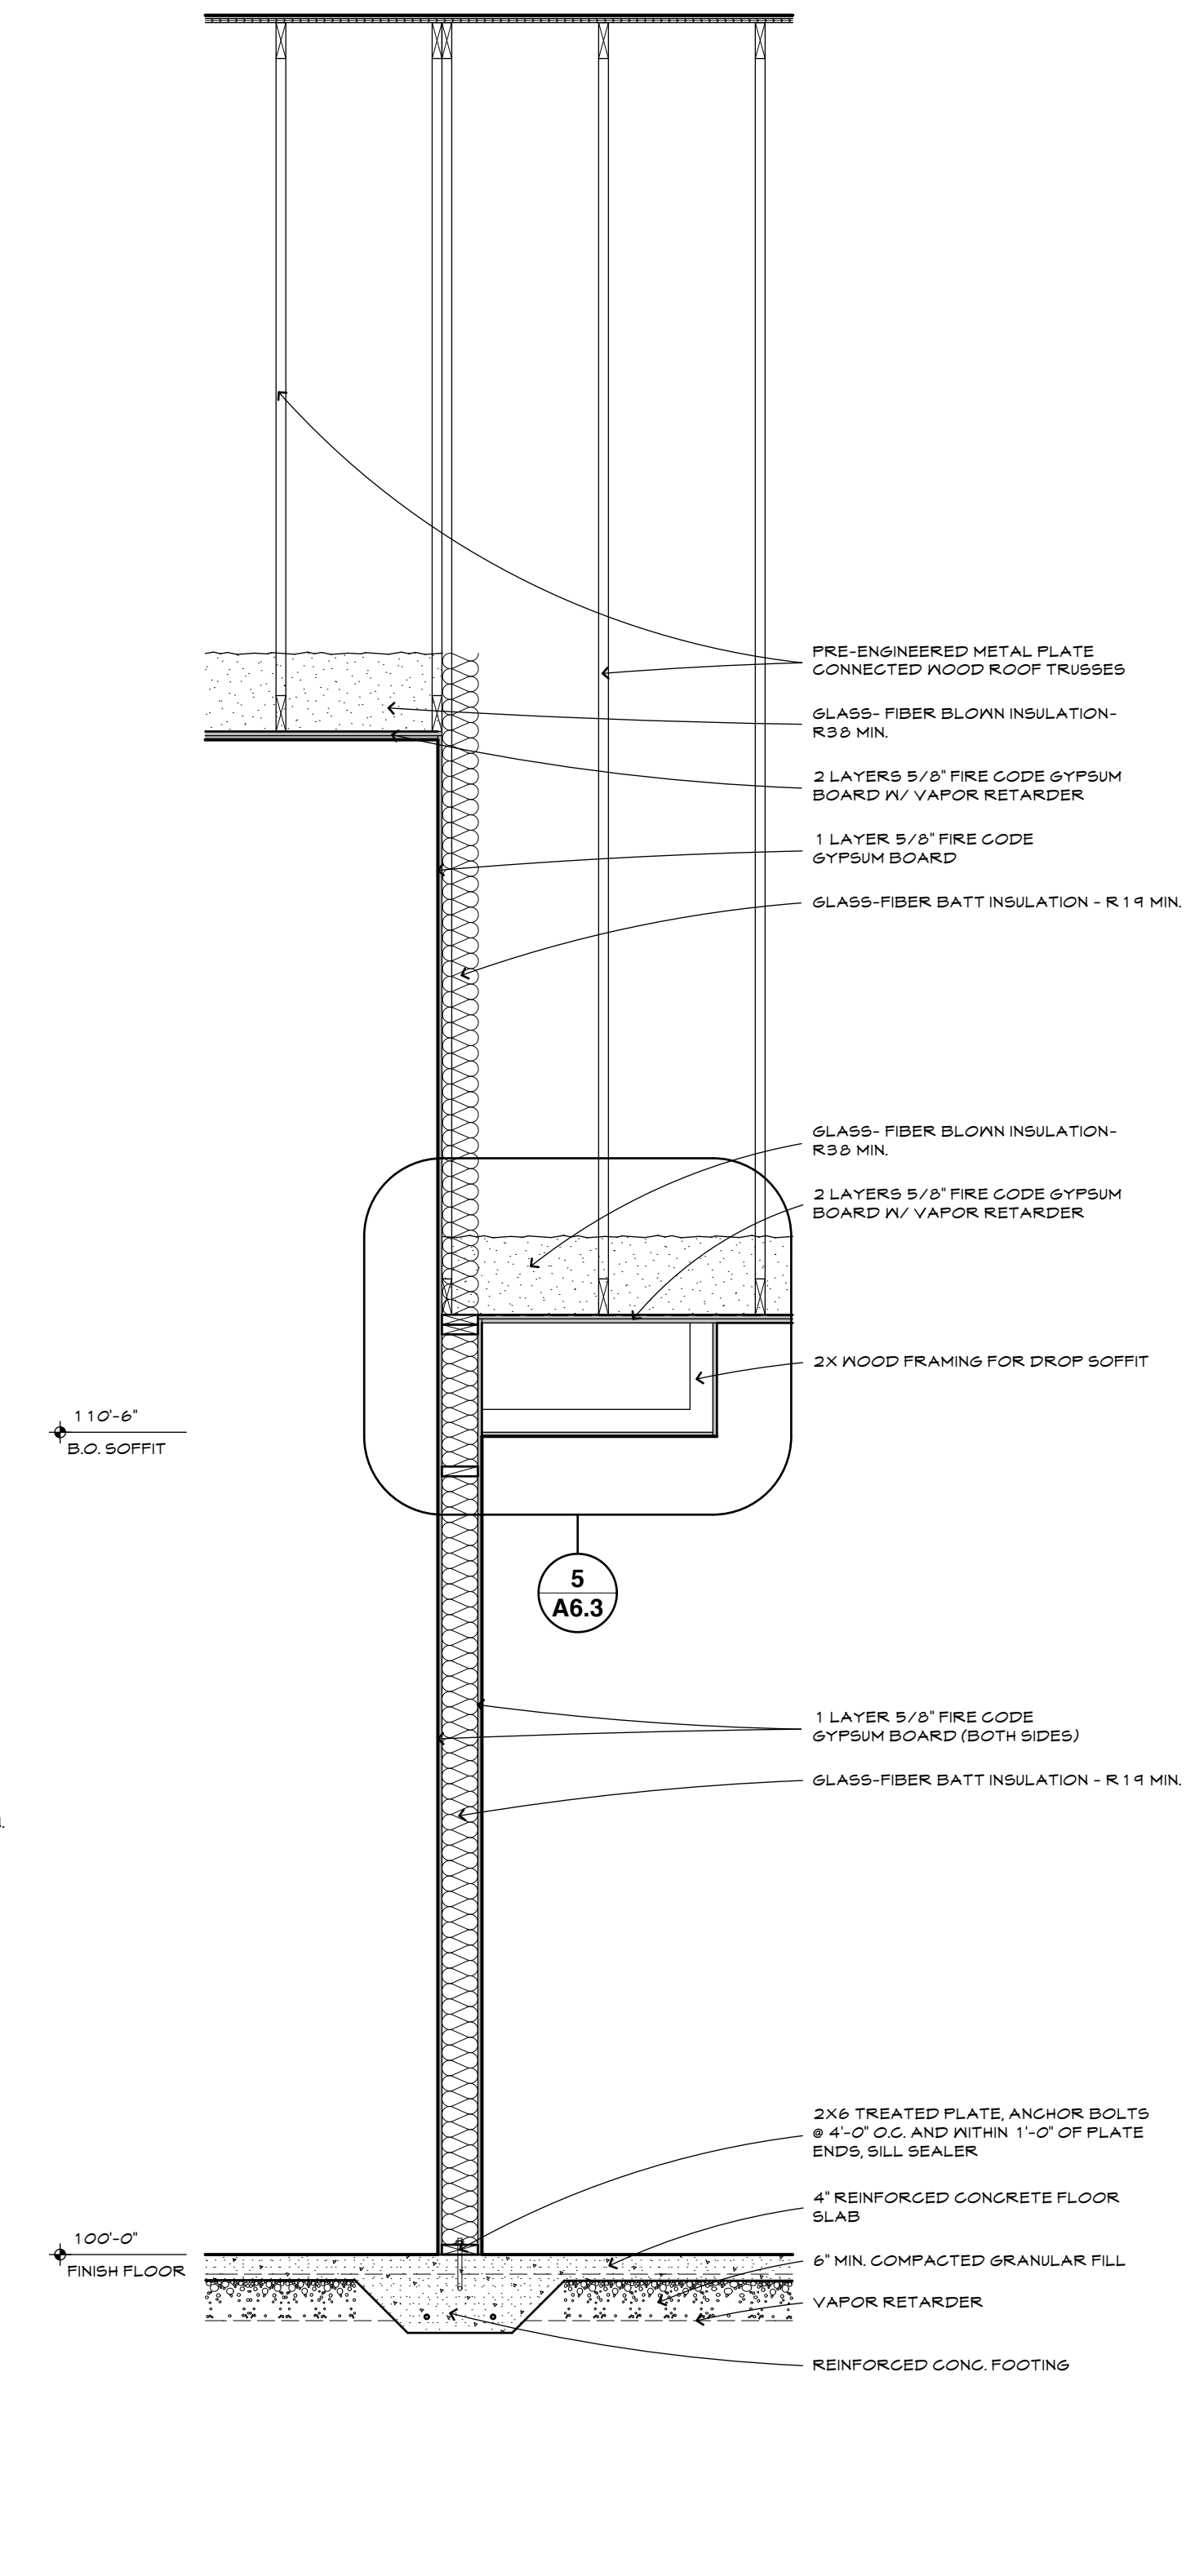

6 WALL SECTION
A6.2 Scale 1/2" = 1' - 0"

PEACE LUTHERAN CHURCH
100 Red River Avenue North
Cold Spring, MN 56320

REVISION	DATE

I hereby certify that this plan, specification, or report was prepared by me or under my direct supervision and that I am a duly Licensed Architect under the laws of the State of Minnesota.
Print Name: Lon Negen
Signature: *Lon Negen*

Date: March 31, 2010 License No: 41402

Wall Sections

COMM. NO.:
SCALE:
DATE: MARCH 31, 2010
DRAWN BY: LAE

Construction Document

A6.2