

PEACE LUTHERAN CHURCH
1000 Red River Avenue North
Cold Spring, MN 56320

REVISION _____ DATE _____

I hereby certify that this plan, specification, or report was prepared by me or under my direct supervision and that I am a duly Licensed Architect under the laws of the State of Minnesota.

Print Name: Lon Negen
Signature: *Lon Negen*


Date: March 31, 2010 License No: 41402

Exterior Elevations


COMM. NO.: _____
SCALE: _____
DATE: _____ MARCH 31, 2010
DRAWN BY: _____ LAE

Construction Document


A5.1

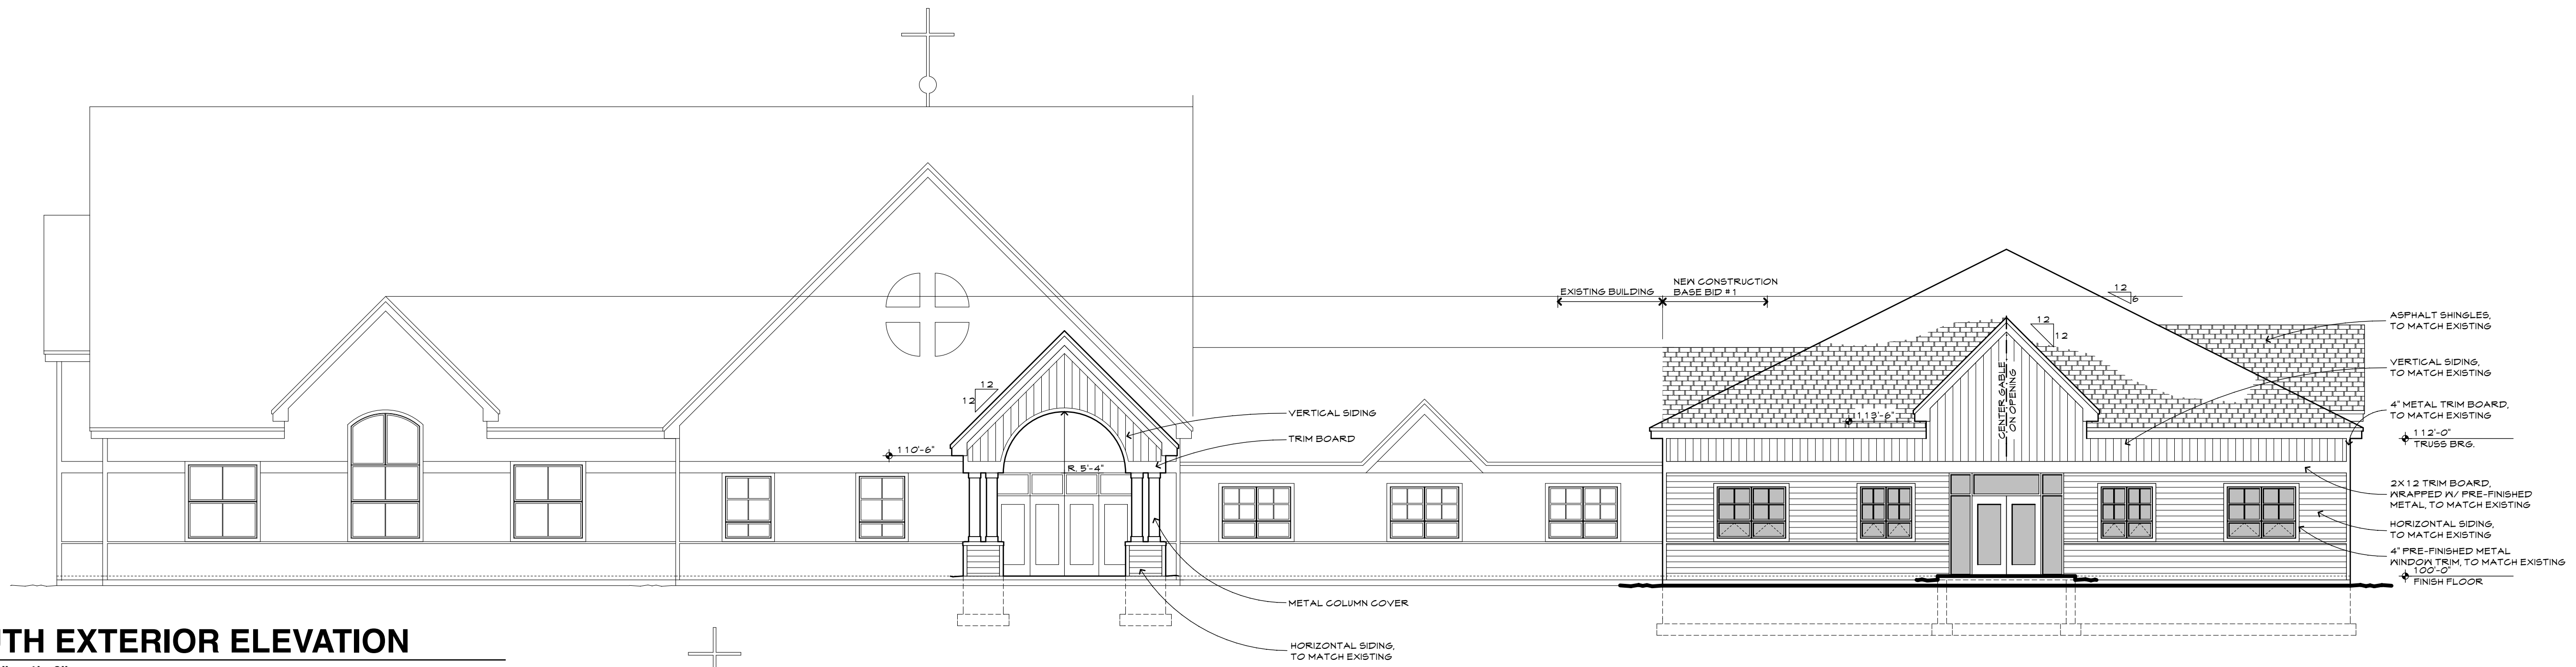

1 SOUTH EXTERIOR ELEVATION
Scale 1/8" = 1' - 0"

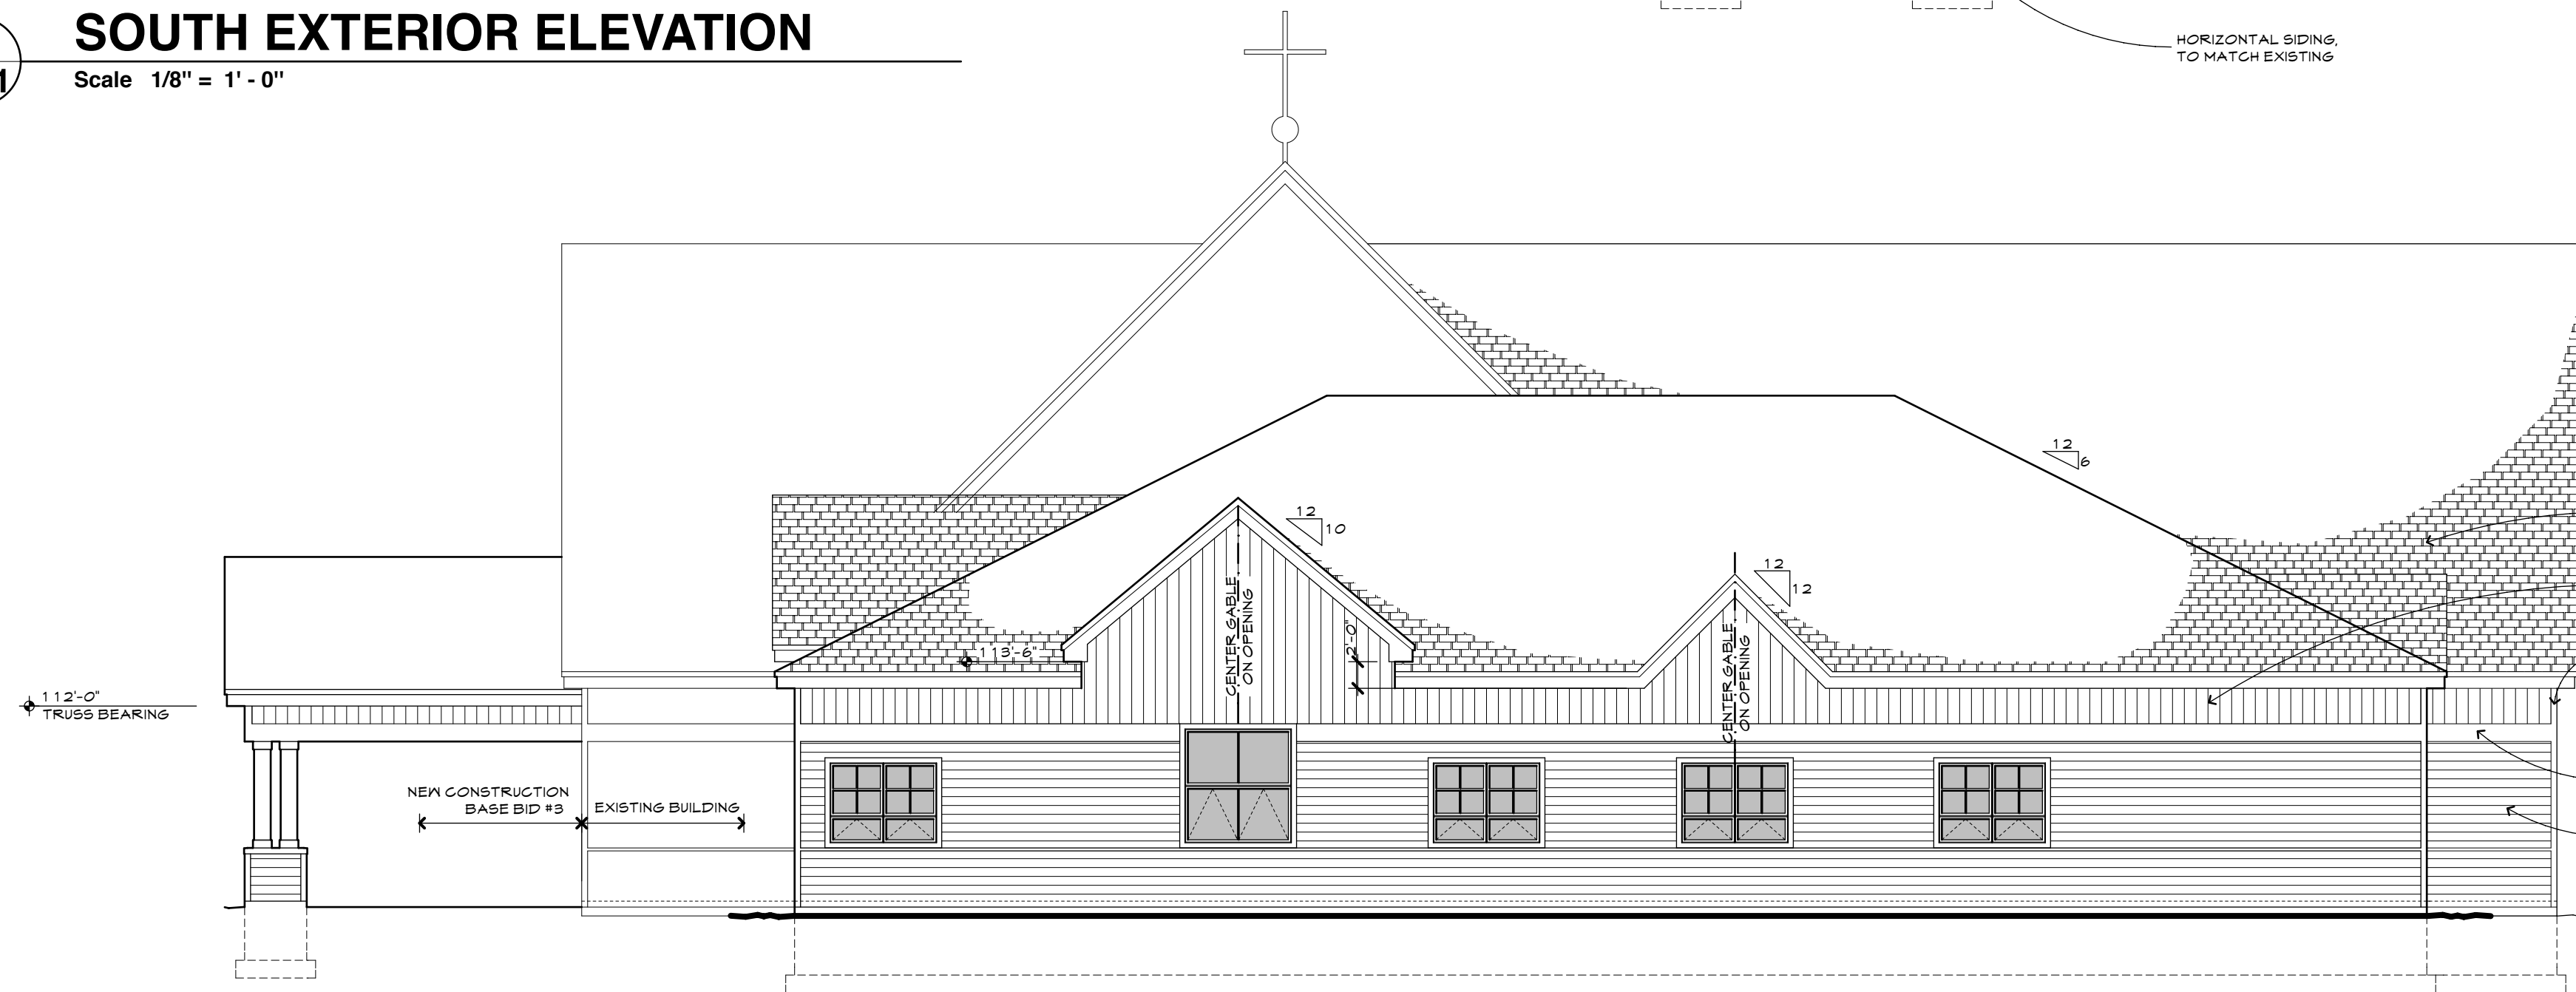

2 EAST EXTERIOR ELEVATION
Scale 1/8" = 1' - 0"

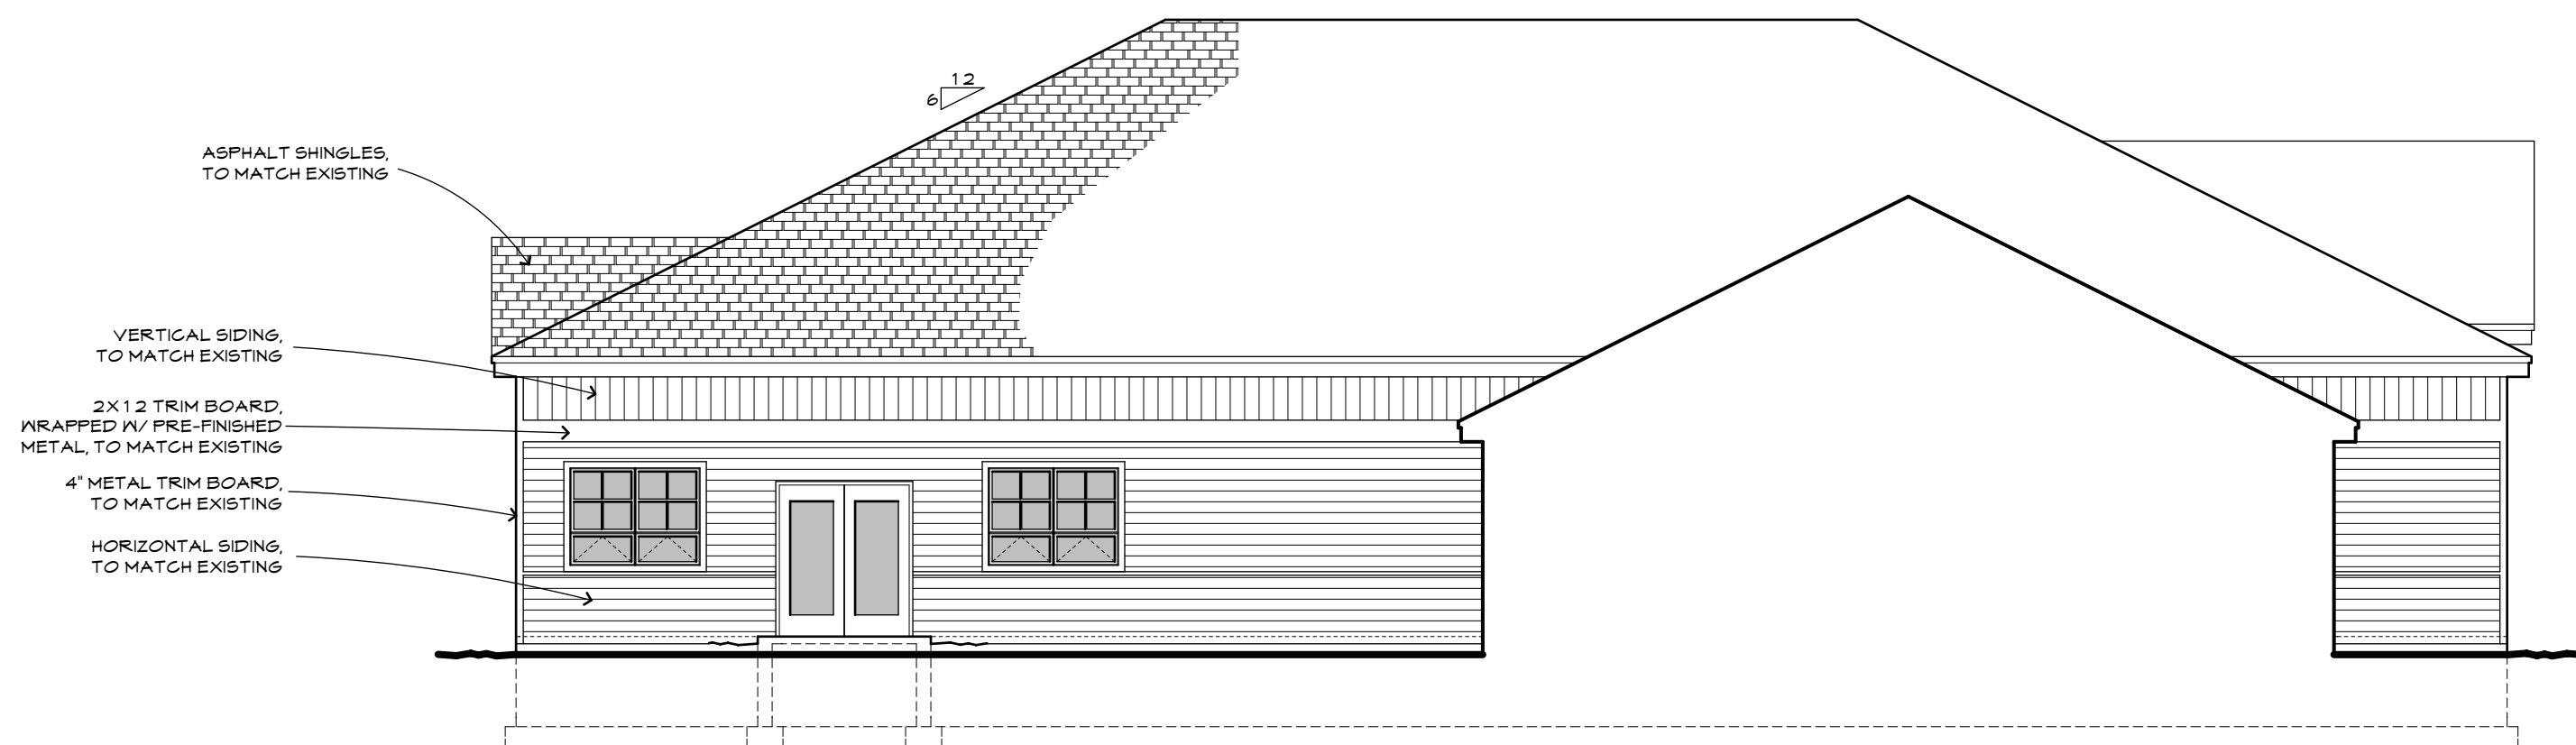

3 EAST EXTERIOR ELEVATION
Scale 1/8" = 1' - 0"